




THIS DRAWING AND THE DESIGN SHOWN THEREON ARE THE PROPERTY OF L.T.C. ASSOCIATES, INC.-THE REPRODUCTION, COPYING OR OTHER USE OF THIS DRAWING WITHOUT WRITTEN CONSENT OF L.T.C. ASSOCIATES, INC. IS PROHIBITED AND INFRINGEMENTS WILL BE SUBJECT TO LEGAL ACTION.

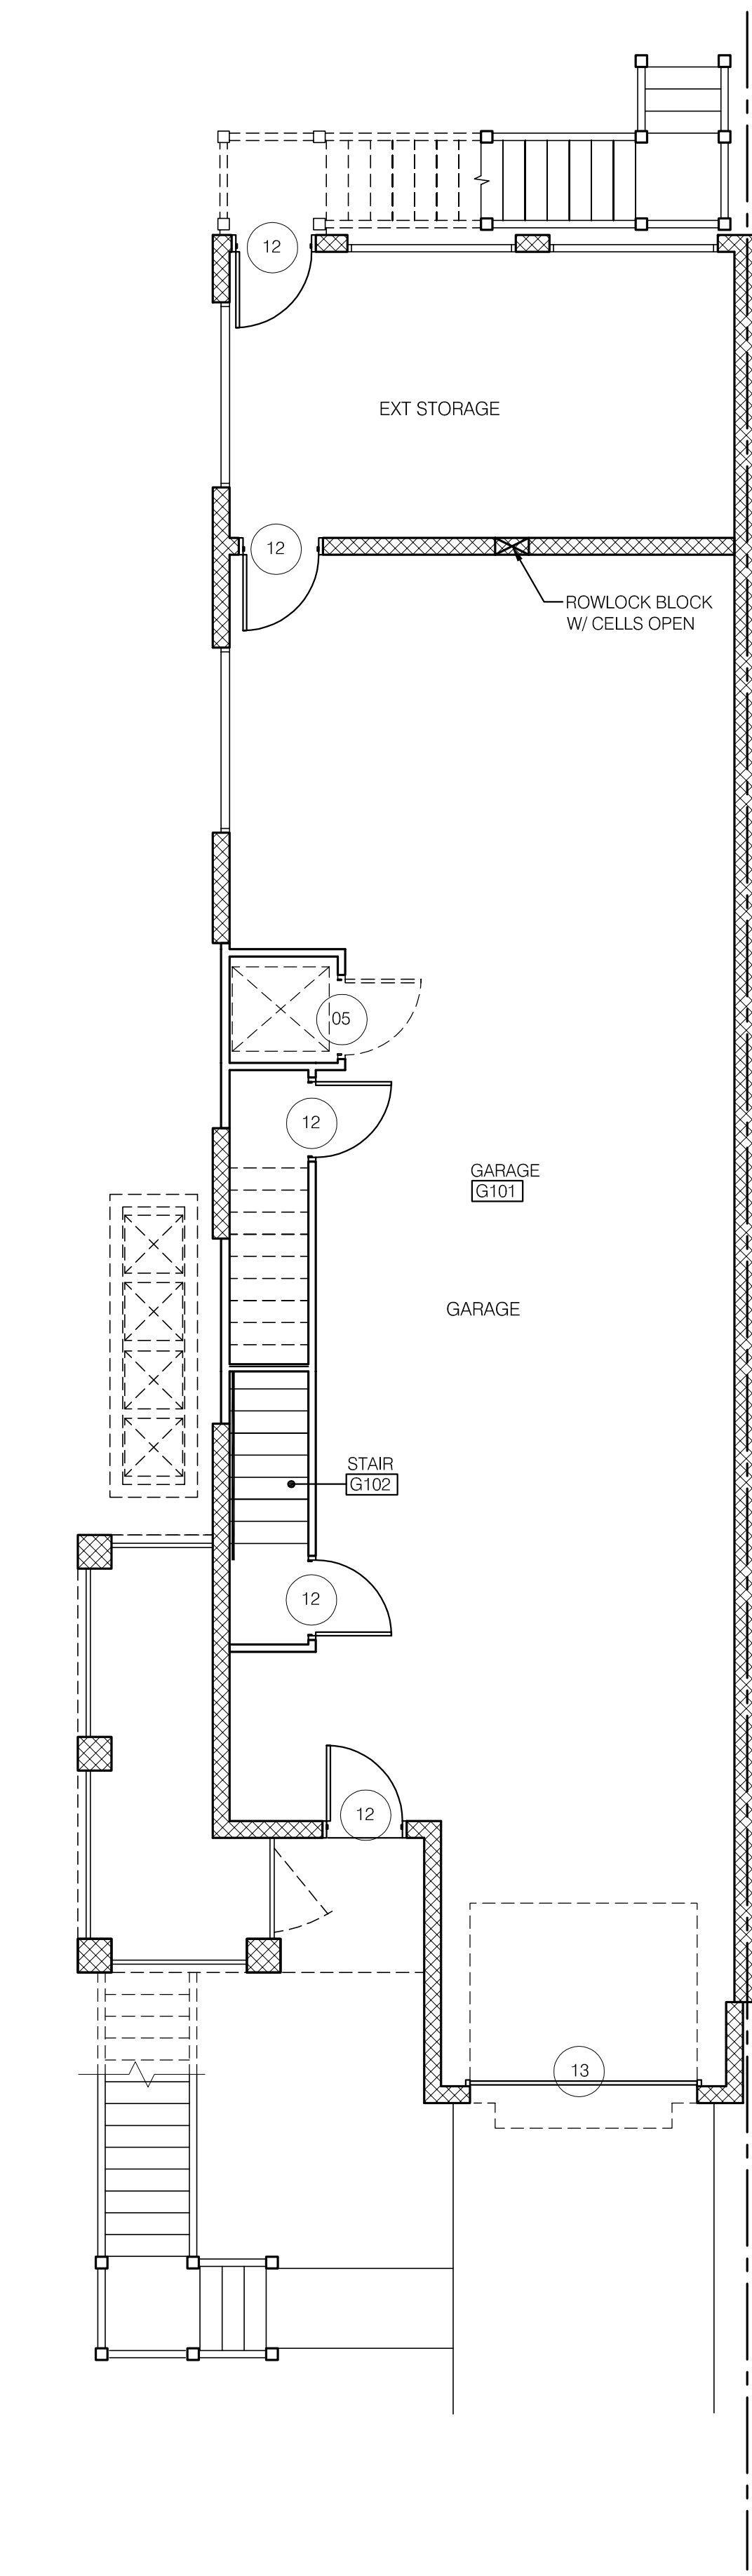


1 1st FLOOR PLAN - GROUND LEVEL
3/16" = 1'-0"

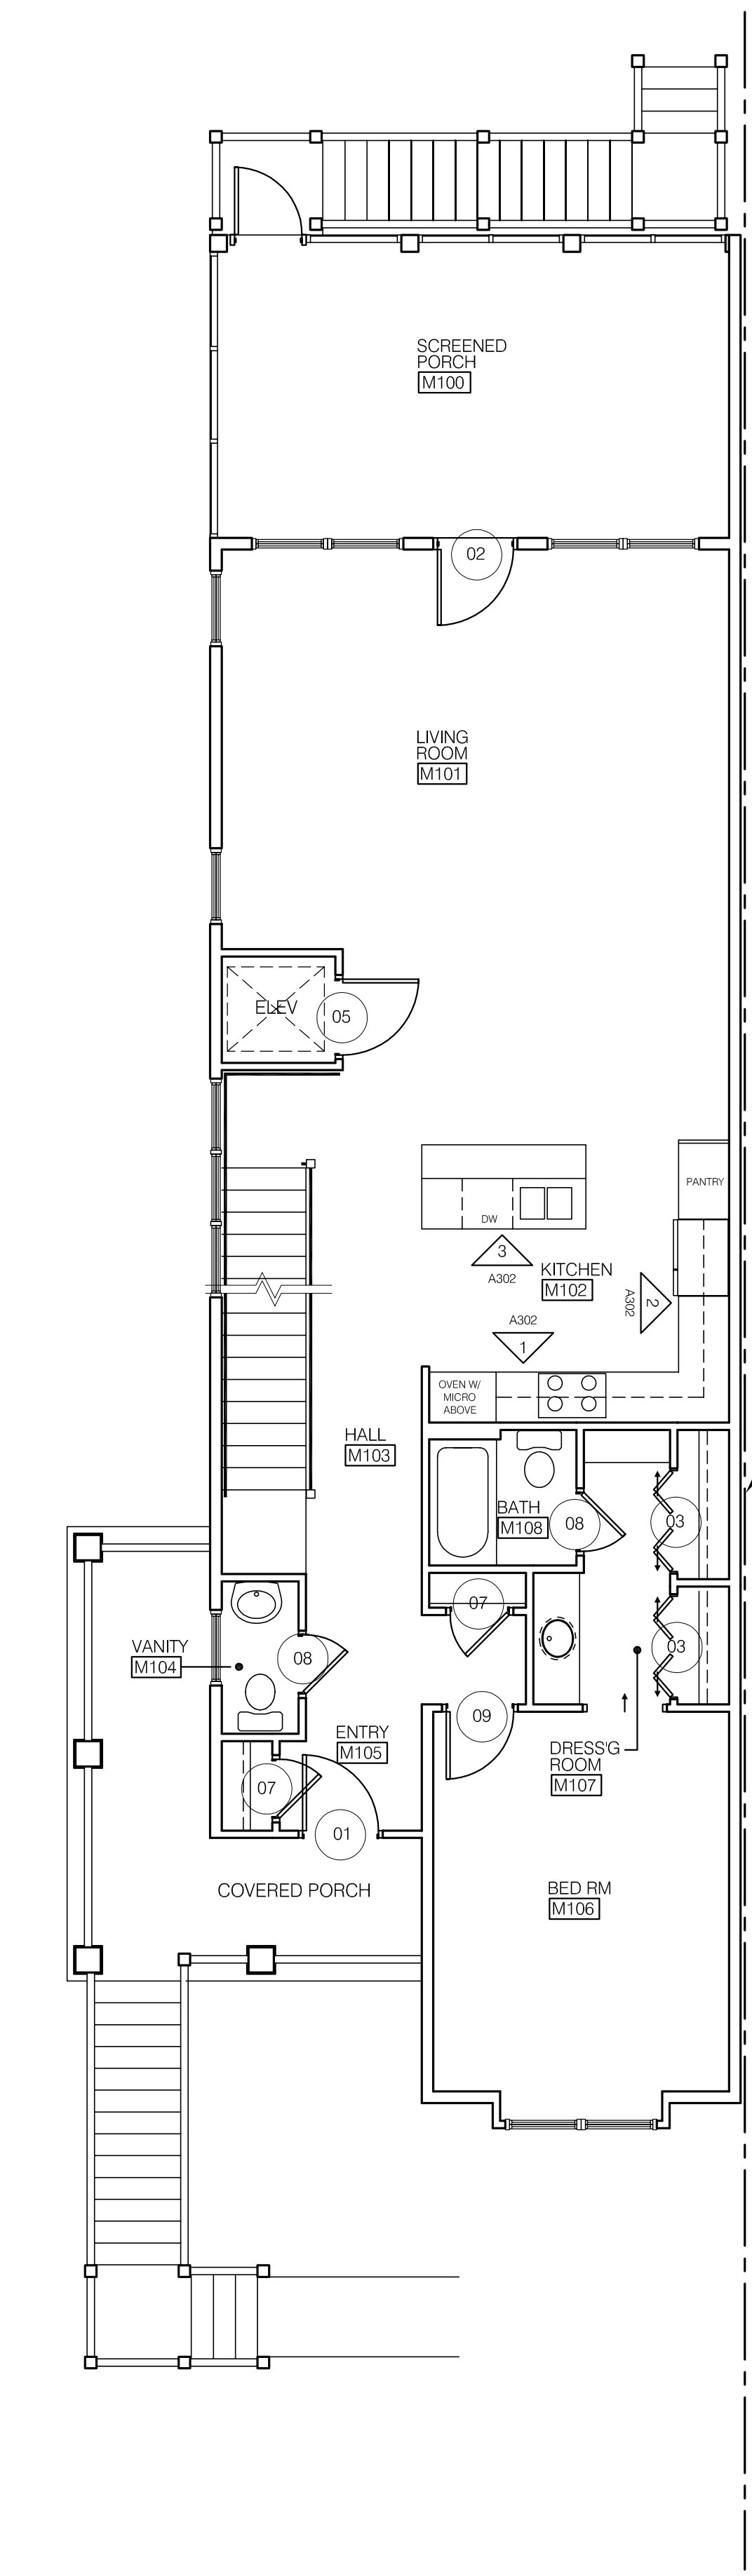

2 2nd FLOOR PLAN - MAIN LEVEL
3/16" = 1'-0"

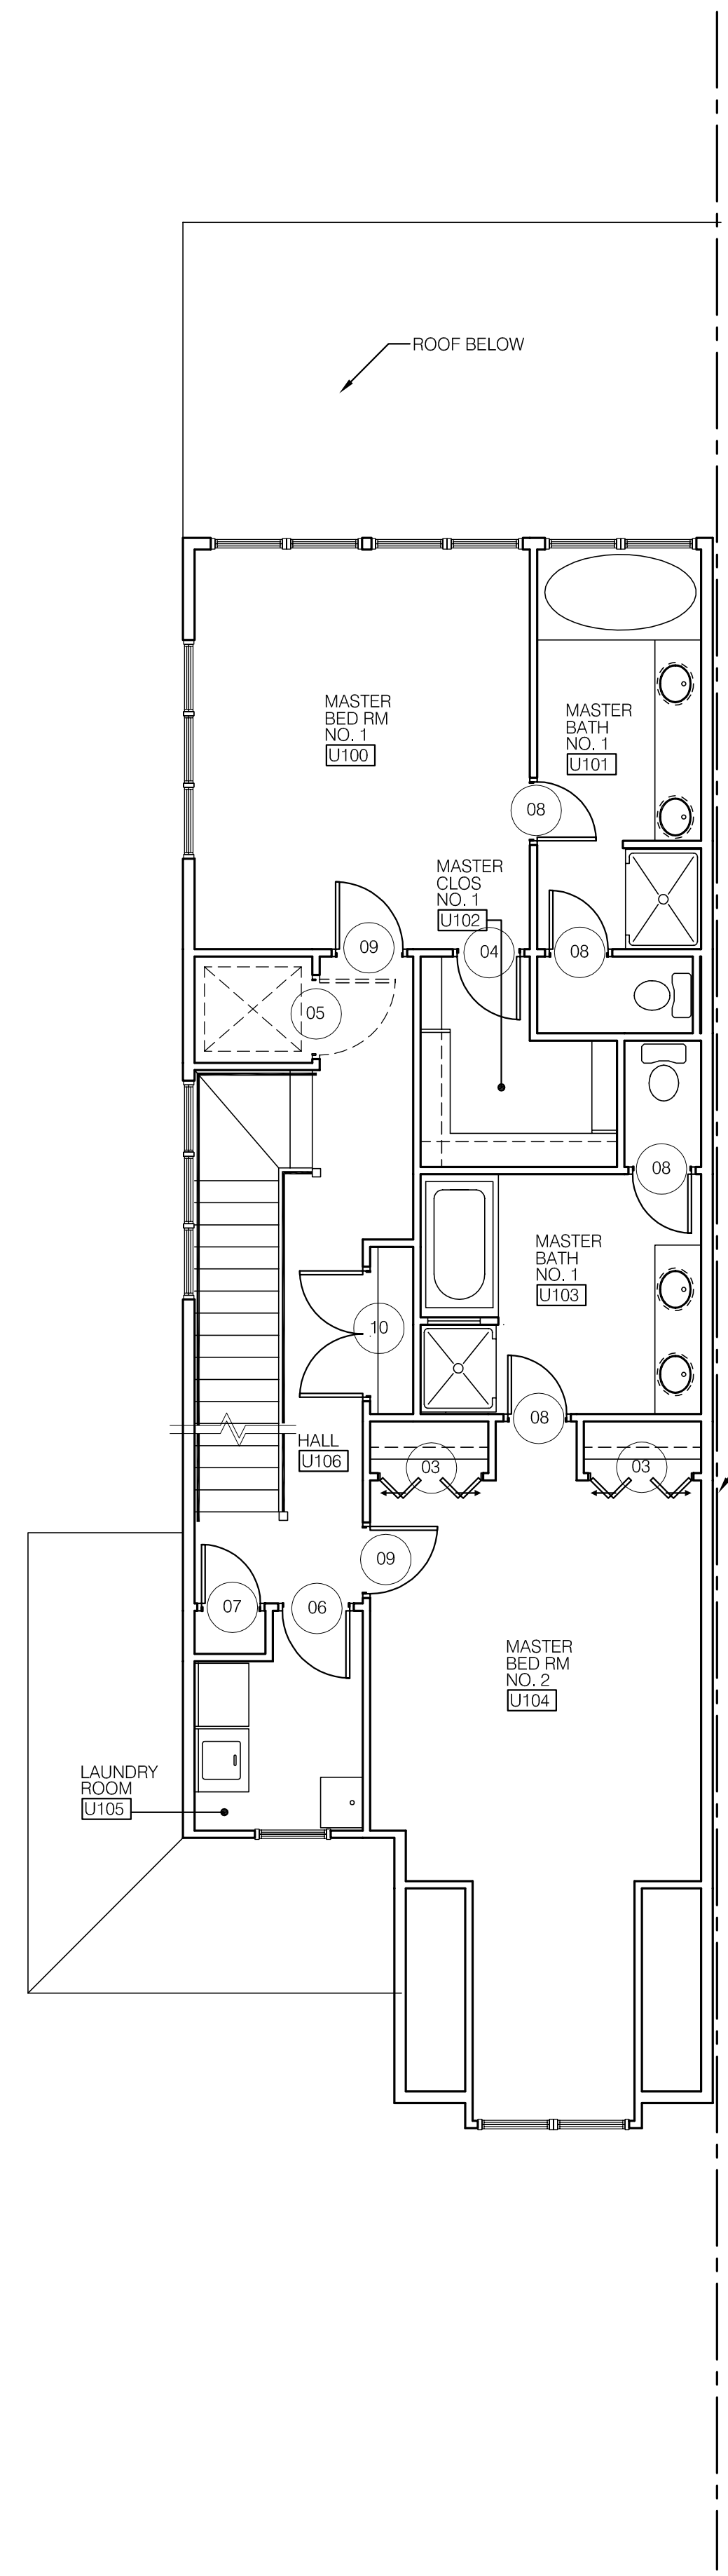


3 3rd FLOOR PLAN - UPPER LEVEL
3/16" = 1'-0"

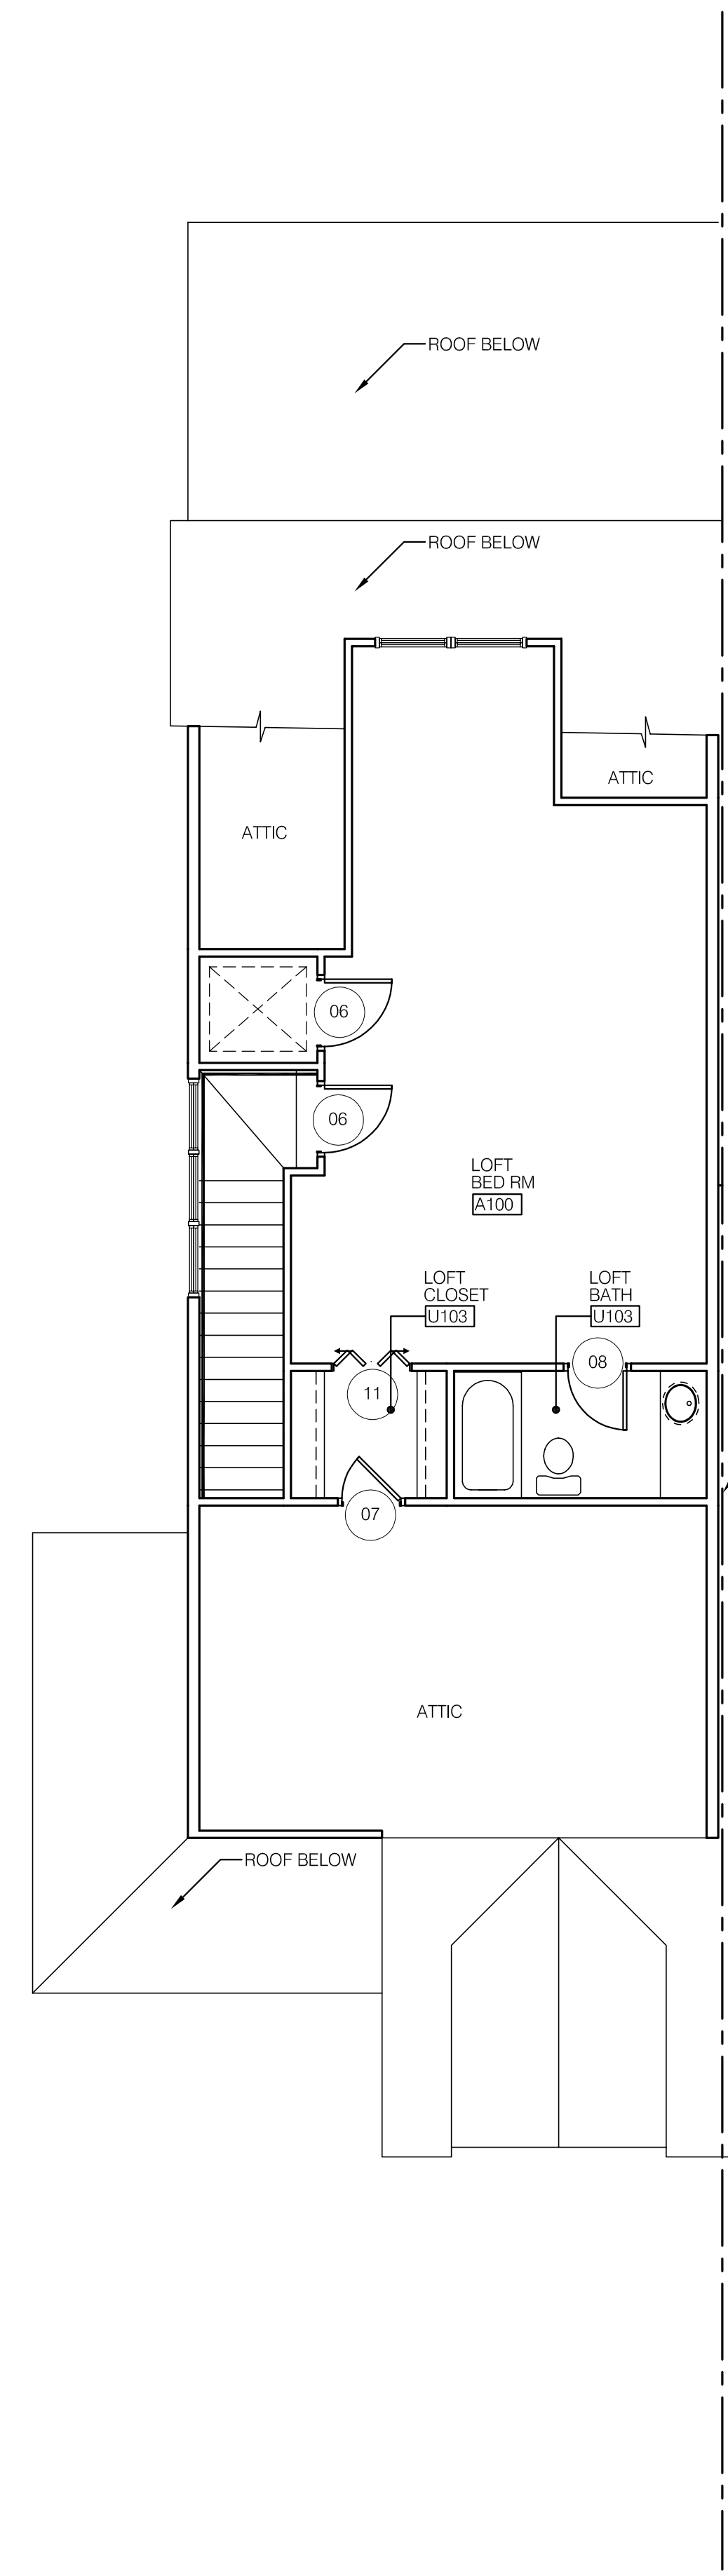

4 4th FLOOR PLAN - ATTIC LEVEL
3/16" = 1'-0"

912 LADY ST, SUITE 300
COLUMBIA, SC 29201

803 . 254 . 9082 VOX
803 . 252 . 7200 FAX

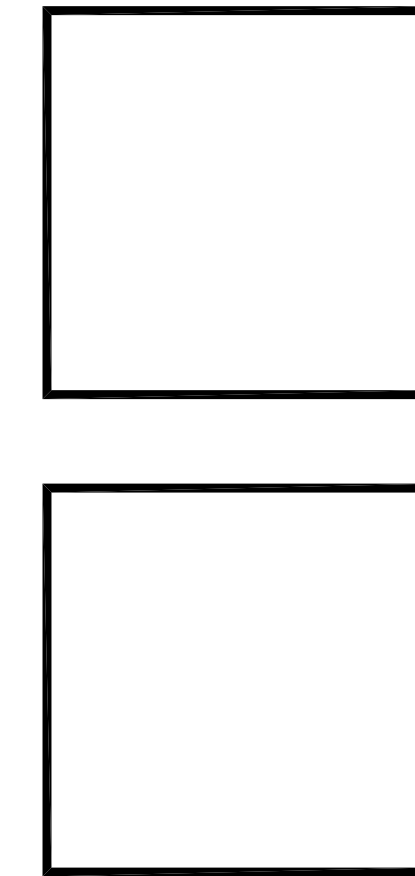

TOWNHOUSE DEVELOPMENT
SALTMARSH @ SEABROOK PHASE 4
SEABROOK ISLAND, SOUTH CAROLINA
TYPICAL END UNIT FLOOR PLANS

REVISIONS

--	--

JOB # 07060
A103
DATE 8-01-08